




EXISTING SIGN
TO BE REMOVED

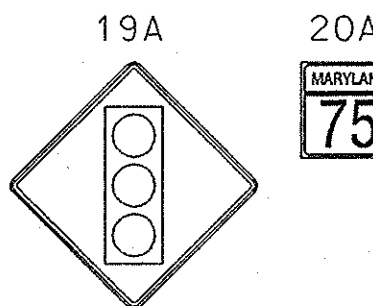


PROPOSED SIGNS

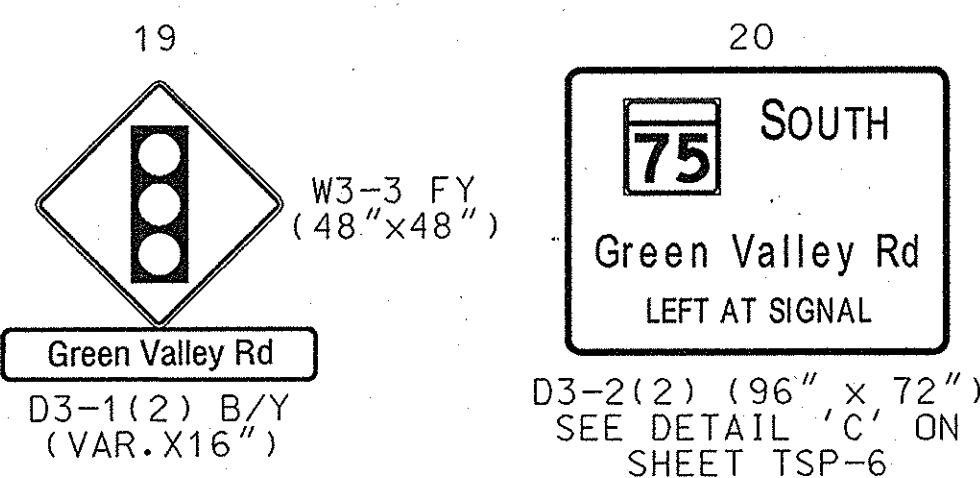


EXISTING SIGNALS
TO BE REMOVED

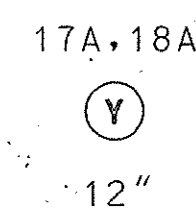

PROPOSED SIGNALS

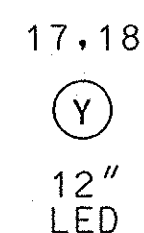

SEE
SPECIAL
NOTE

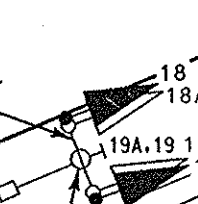

MATCH LINE CC - SEE SHEET TSP-A

"HYATTSTOWN"
SIGN

SCHOOL
SIGN

AT
111

INTERSECTING
ROAD SIGN

RIGHT OF WAY LINE

RIGHT OF WAY LINE

MD 80 (Fingerboard Road)

FIREHOUSE

SPECIAL NOTE:

DISCONNECT EXISTING ELECTRICAL CABLE FROM EXISTING
SIGNAL HEADS TO BE REMOVED AND RE-CONNECT TO PROPOSED
SIGNAL HEADS.

CONSTRUCTION DETAILS

- A. USE EXISTING PEDESTAL POLE. REMOVE EXISTING SIGNAL HEADS AND SIGN AND INSTALL
LED SIGNAL HEADS AND SIGN AS NOTED.
B. INSTALL D3-2(2) (96" x 72") SIGN ON TWO 6 IN. x 8 IN. BREAKAWAY TREATED WOOD SUPPORTS.

TOD NO:AX142-22
SHA NO:FR552A56/B56
MD 75@ MD80



STATE OF MARYLAND
DEPARTMENT OF TRANSPORTATION
STATE HIGHWAY ADMINISTRATION
OFFICE OF TRAFFIC & SAFETY
TRAFFIC ENGINEERING DESIGN DIVISION
MD 80 (Fingerboard Road) and
MD 75 (Green Valley Road)



TRAFFIC SIGNALIZATION PLAN

SCALE 1" = 20', ADVERTISED DATE 7/14/2008 CONTRACT NO. AX1425185

DESIGNED BY S. Bloss COUNTY Frederick
DRAWN BY S. Bloss LOGMILE 10080010.28
CHECKED BY N. Leary TMS NO. D318
F.A.P. NO. TOD NO.

TS NO. 3938 DRAWING TSP-5 OF 6 SHEET NO. 5 OF 6



Whitman, Requardt and Associates, LLP
Engineers, Architects and Planners

801 South Caroline Street
Baltimore, Maryland 21231
410-235-3450

BY: sbloss

PLOTTED: 07-23-2008
FILE: n:\31556-150\CADD\p96-P005_d318.dgn